



APARTMENT LAYOUT 1 - SCALE: 1/8" = 1'

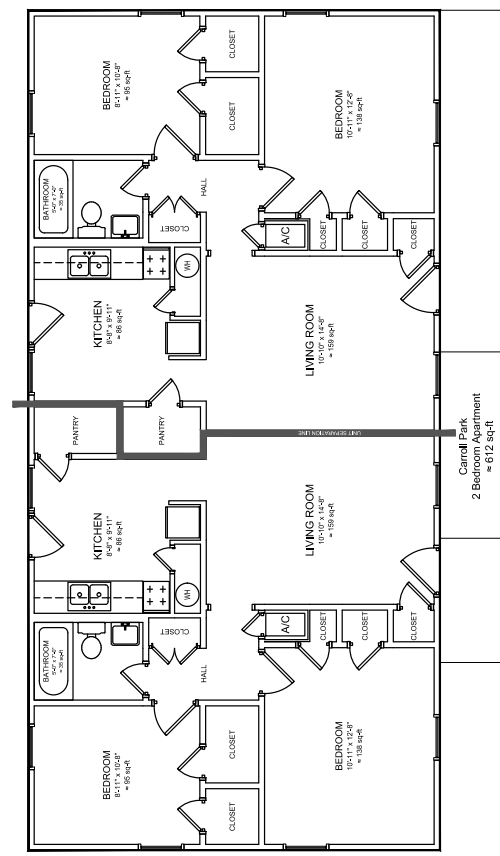

APARTMENT LAYOUT 2 - SCALE: 1/8" = 1'

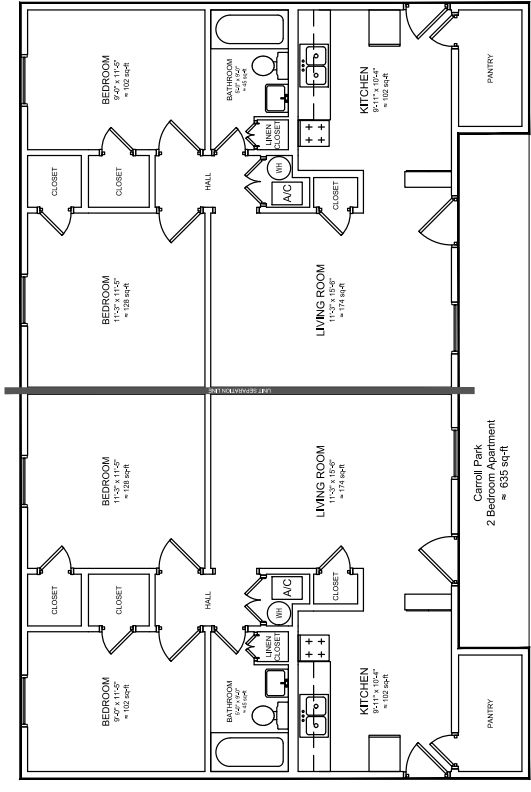

APARTMENT LAYOUT 3 - SCALE: 1/8" = 1'

**NOTES**  
 APARTMENT DIMENSIONS MAY DIFFER FROM THOSE SHOWN BY A FEW INCHES.  
 AREAS SHOWN ARE PER UNIT  
 FIELD VERIFICATION OF DIMENSIONS IS REQUIRED BEFORE ANY REMODELING  
 WINDOW POSITIONS VARY DEPENDING ON APARTMENT LOCATION.  
 ORIENTATION OF APARTMENT MAY BE MIRRORED DEPENDING ON LOCATION.

**SYMBOLS**


**REVISIONS**

| DATE    | DESCRIPTION     |
|---------|-----------------|
| 03JAN18 | INITIAL DRAWING |
| 1       |                 |
| 2       |                 |
| 3       |                 |
| 4       |                 |
| 5       |                 |




**CARROLL PARK  
 FLOOR PLANS  
 APARTMENT  
 LAYOUTS 1, 2, 3**

DRAWN BY: JMORGAN CHECKED BY: MELGIN

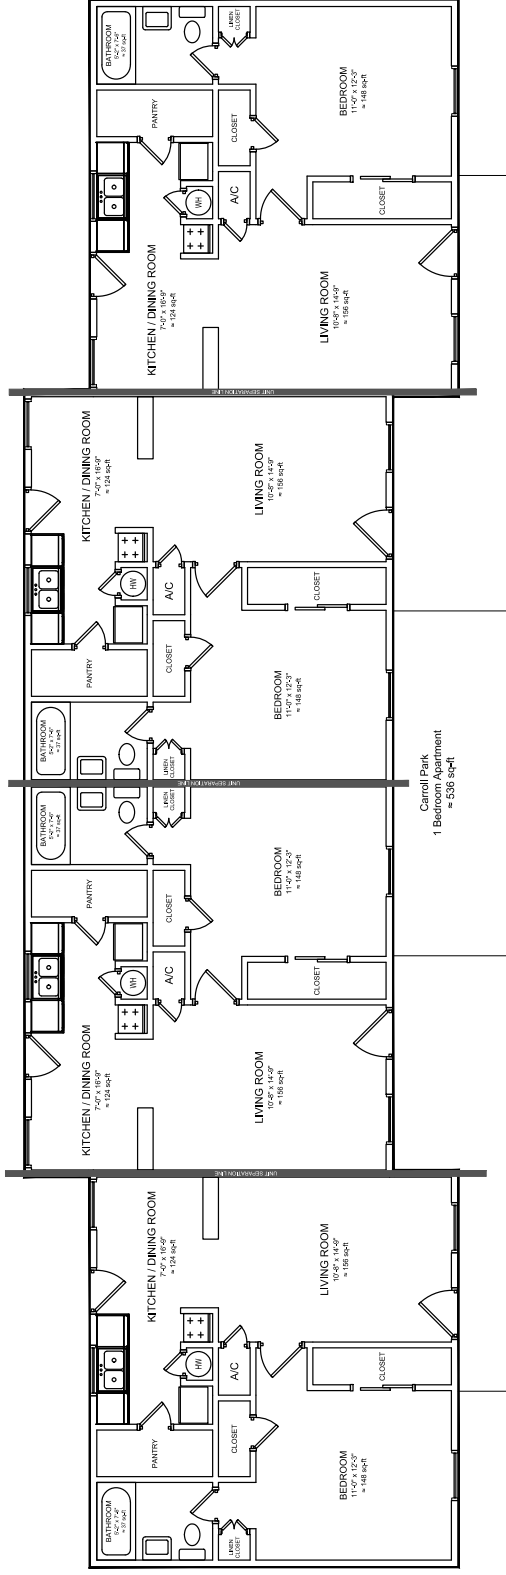

APARTMENT LAYOUT 4 - SCALE: 1/8" = 1'

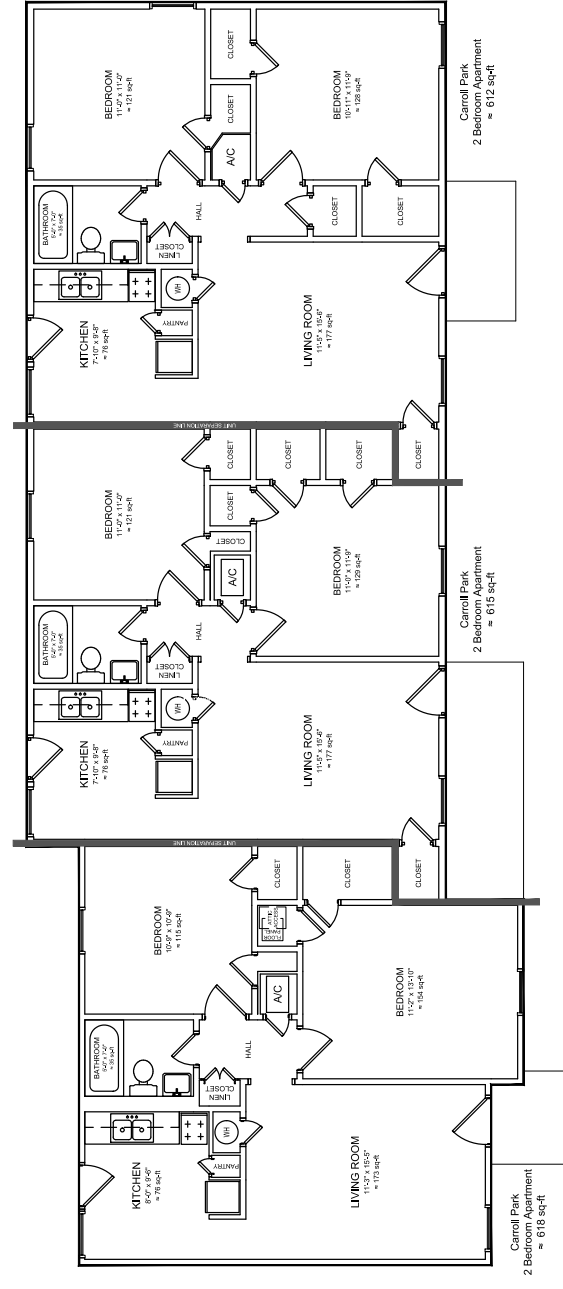

APARTMENT LAYOUT 5 - SCALE: 1/8" = 1'

**NOTES**

APARTMENT DIMENSIONS MAY DIFFER FROM THOSE SHOWN BY A FEW INCHES. FIELD VERIFICATION OF DIMENSIONS IS REQUIRED BEFORE ANY REMODELING WINDOW POSITIONS VARY DEPENDING ON APARTMENT LOCATION. ORIENTATION OF APARTMENT MAY BE MIRRORED DEPENDING ON LOCATION.

**SYMBOLS**

**REVISIONS**

| DATE    | DESCRIPTION     |
|---------|-----------------|
| 03JAN18 | INITIAL DRAWING |
| 1       |                 |
| 2       |                 |
| 3       |                 |
| 4       |                 |
| 5       |                 |



Carroll Park  
FLOOR PLANS  
APARTMENT  
LAYOUTS 4, 5

DRAWN BY: J.MORGAN CHECKED BY: MELGIN